



P1

P2

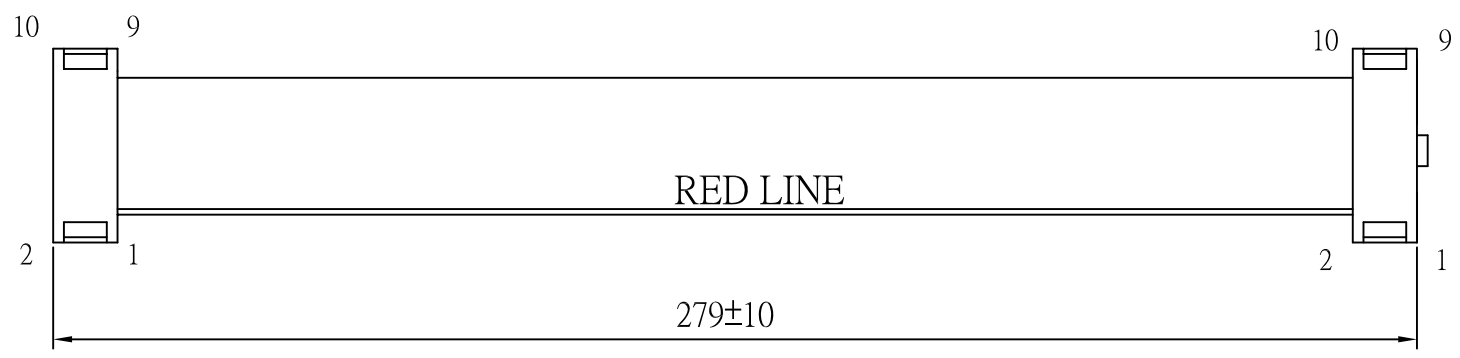

RED LINE

279±10

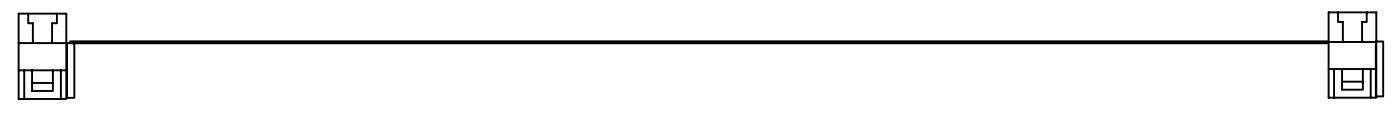

1	———	1
2	———	2
3	———	3
:	———	:
9	———	9
10	———	10
P1	顏色	P2
工作面接線		

F2X2-1010-F27C9-LF
LEADFREE
RoHS Compliant

2	10P IDC SOCKET W/NOSE BLACK
1	UL2651 28AWG*10C GRAY
ITEM	DESCRIPTION



PART NO. F2X2-1010-F27C9

DWG NO. F2X2-1010-F27C9

FILE NO.

CHECKED BY CY

DRAWING BY

TOLERANCES ARE
.X±0.2
.XX±
XXX±
AWG

DESCRIPTION: 10P IDC 二件有耳 L:279mm

煜倫股份有限公司

UNIT / mm

SCALE 1:1

PROJECTION

AREA

REVISIONS

HK

DATE